




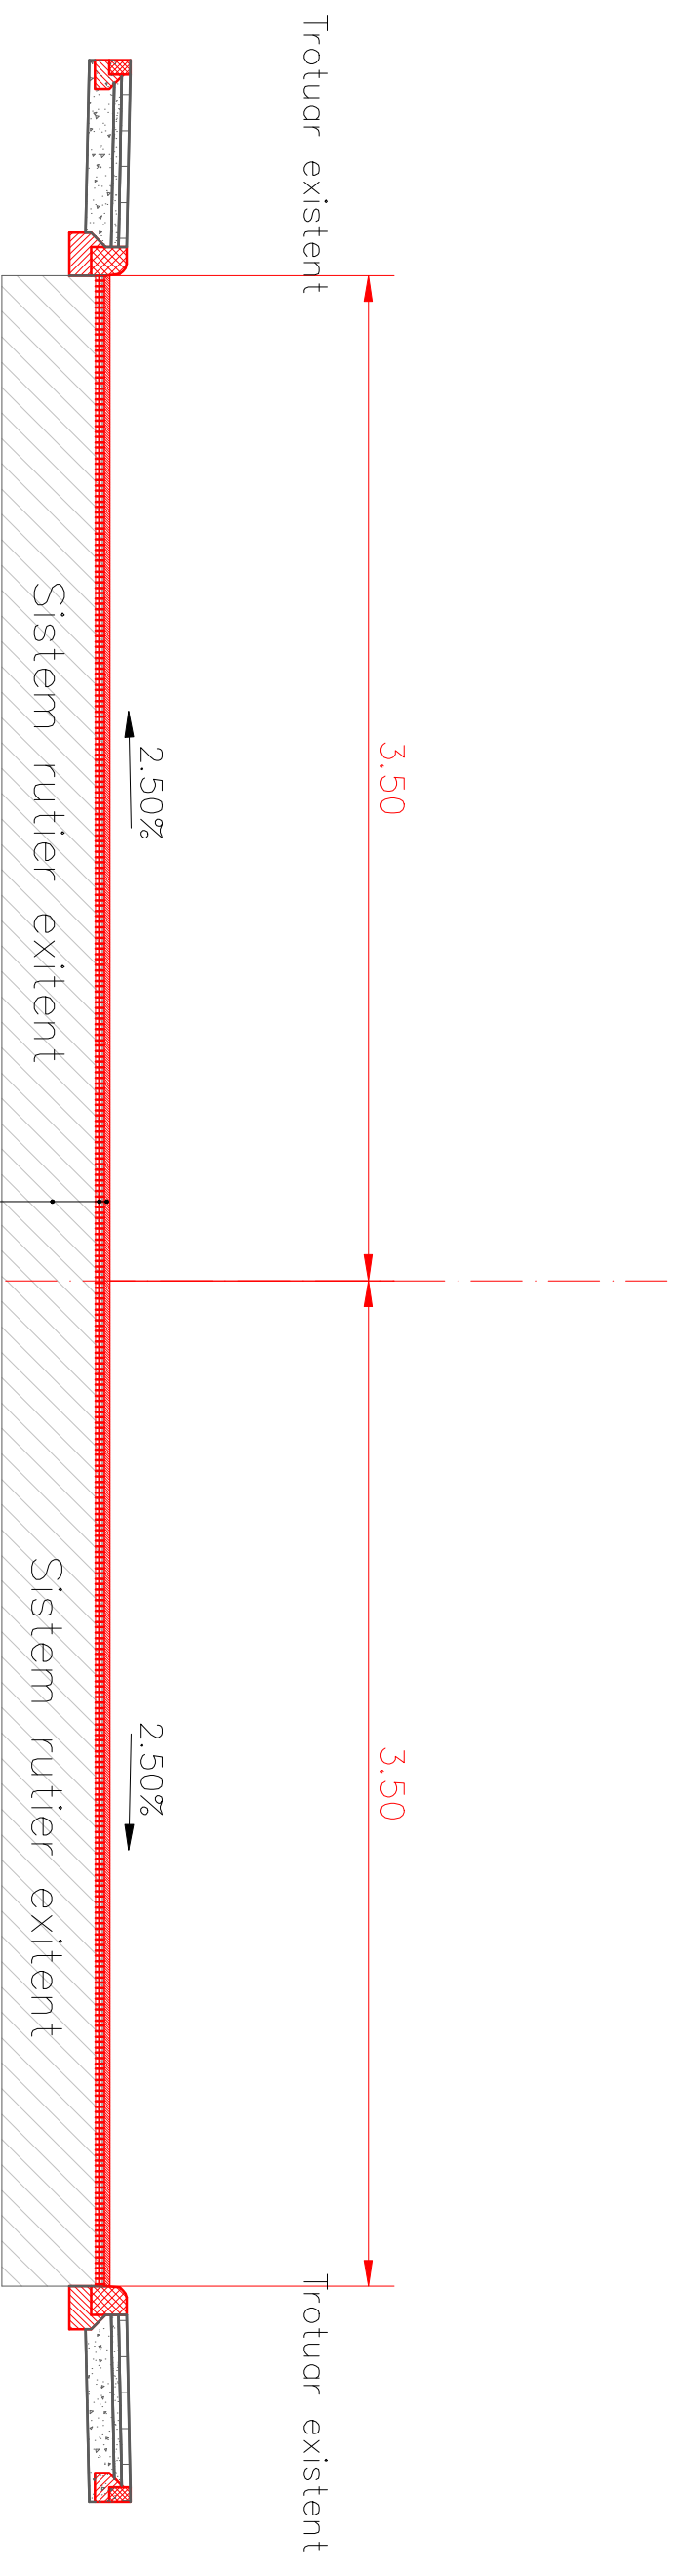

PROFIL TRANSVERSAL TIP 2

Se applica: km 0+760 – km 0+820

Score 1:50



5cm-mixtura asfaltică	MASt6
6cm-binder de criblura BAd20	
20cm-Bolast stabilizat in situ	
20cm-Bolast	
20cm-Strat de forma	
Sistem rutier existent	

Proiectant : S.C. TOP-PROIECT & CONSULTING S.R.L.			Beneficiar: Municipiul Sfantu Gheorghe, judetul Covasna		Serie/ Numar Proiect: 33/ 2015
SPECIFICATIE	NUME/PRENUME	SEMNATURA	Scara	Titu proiect:	Faza:
Seif proiect	ing.Torzo Lucian-Eugen		1:50	Reabilitare str. Vasile Goldis din Mun. Sf. Gheorghe	DALI
Proiectat	ing.Guiu Alina-Elena				
Desenat	ing.Guiu Alina-Elena				
Approbat	ing.Torzo Lucian-Eugen		Data 2015	Profil Transversal Tip 2	Plansa nr.: PTT - 02